


# KEY

- New cycle track
- New footway
- New bus stop
- Parking bays
- Proposed new dropped kerb
- Tactile paving - controlled crossing
- Tactile paving - uncontrolled crossing
- New raised surface area

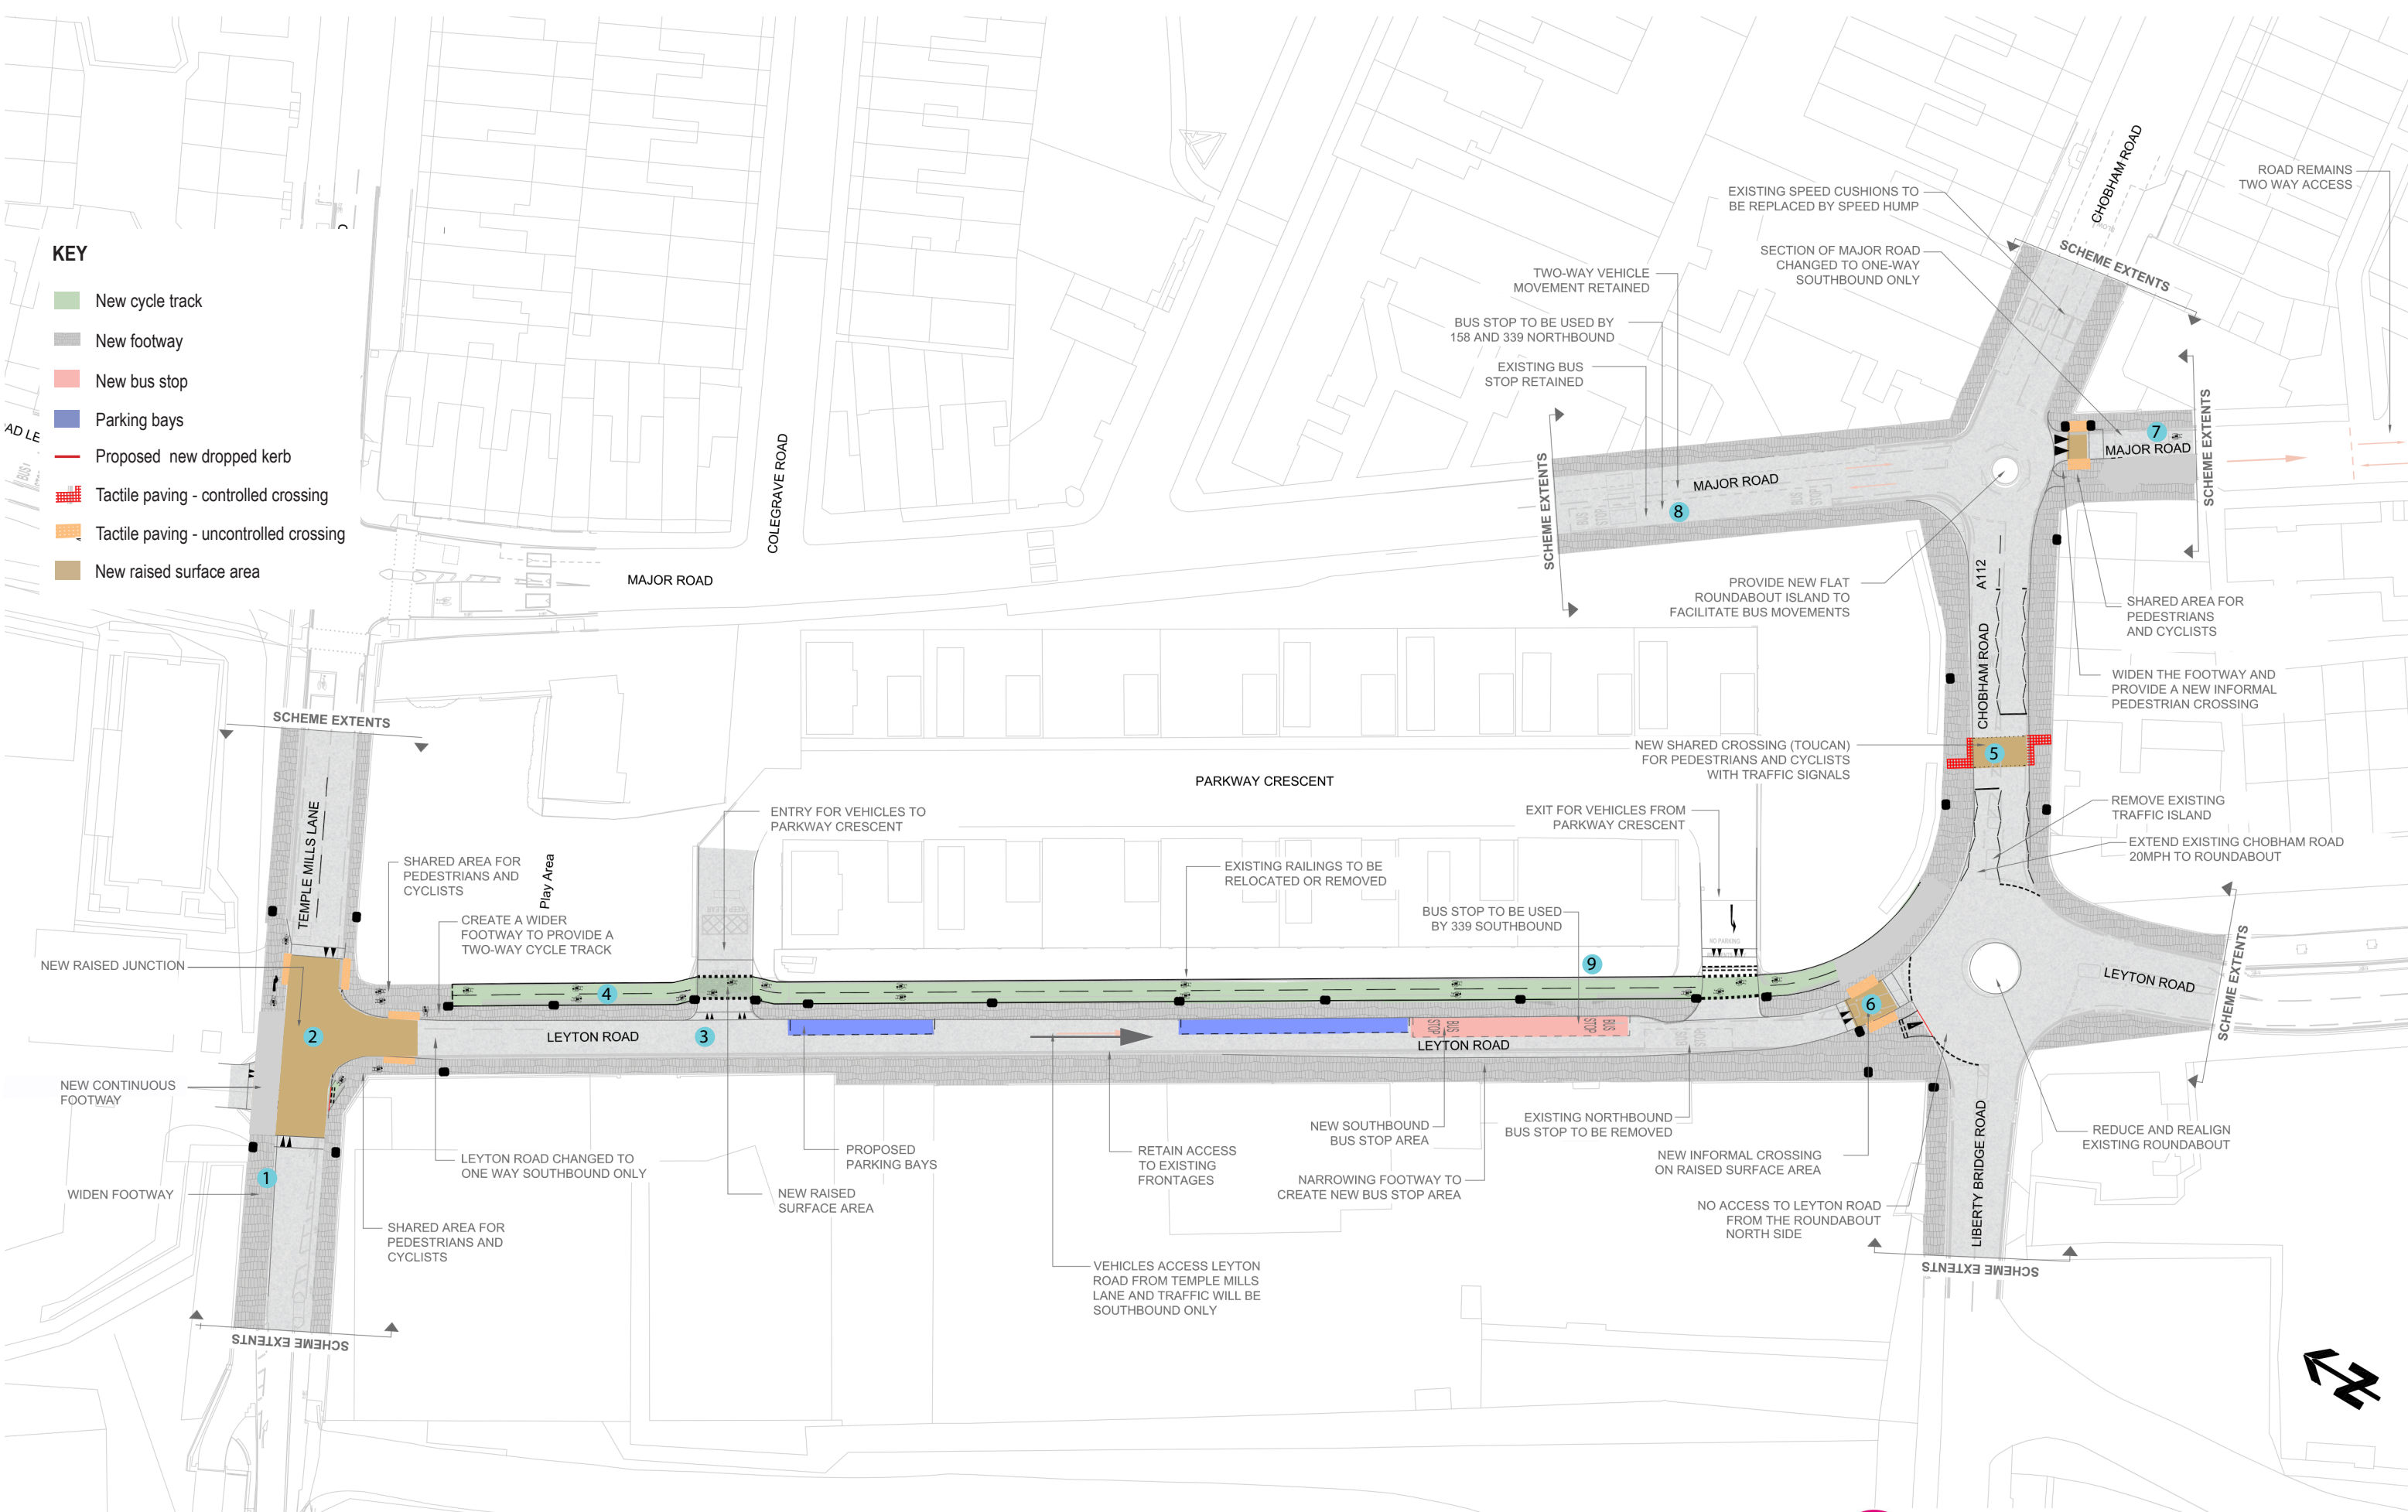

## Quietway 6 – Scheme 26 Temple Mill Lane / Leyton Road & Scheme 27 Leyton Road / Chobham Road

September 2018  
Ref: 12579 Leyton Ladder / Highways

